


NOTE:
INSTALL CLEANOUTS EVERY 100 FEET INTERVALS. CLEAN
OUT SERVICE TIES SHALL BE RECORDED WITH CITY
PROPERTY RECORDS AND UTILITY AS BUILT RECORDS.

INSTALL CLEANOUT 3-4" BELOW FINISHED GRADE WHEN
INSTALLED IN A BOULEVARD.

INSTALL METER BOX AND COVER (FORD A-1) OR APPROVED
EQUAL OVER ALL PVC CLEANOUTS LOCATED IN PAVED
DRIVEWAYS AND/OR PARKING AREAS $\frac{1}{4}$ " BELOW GRADE.

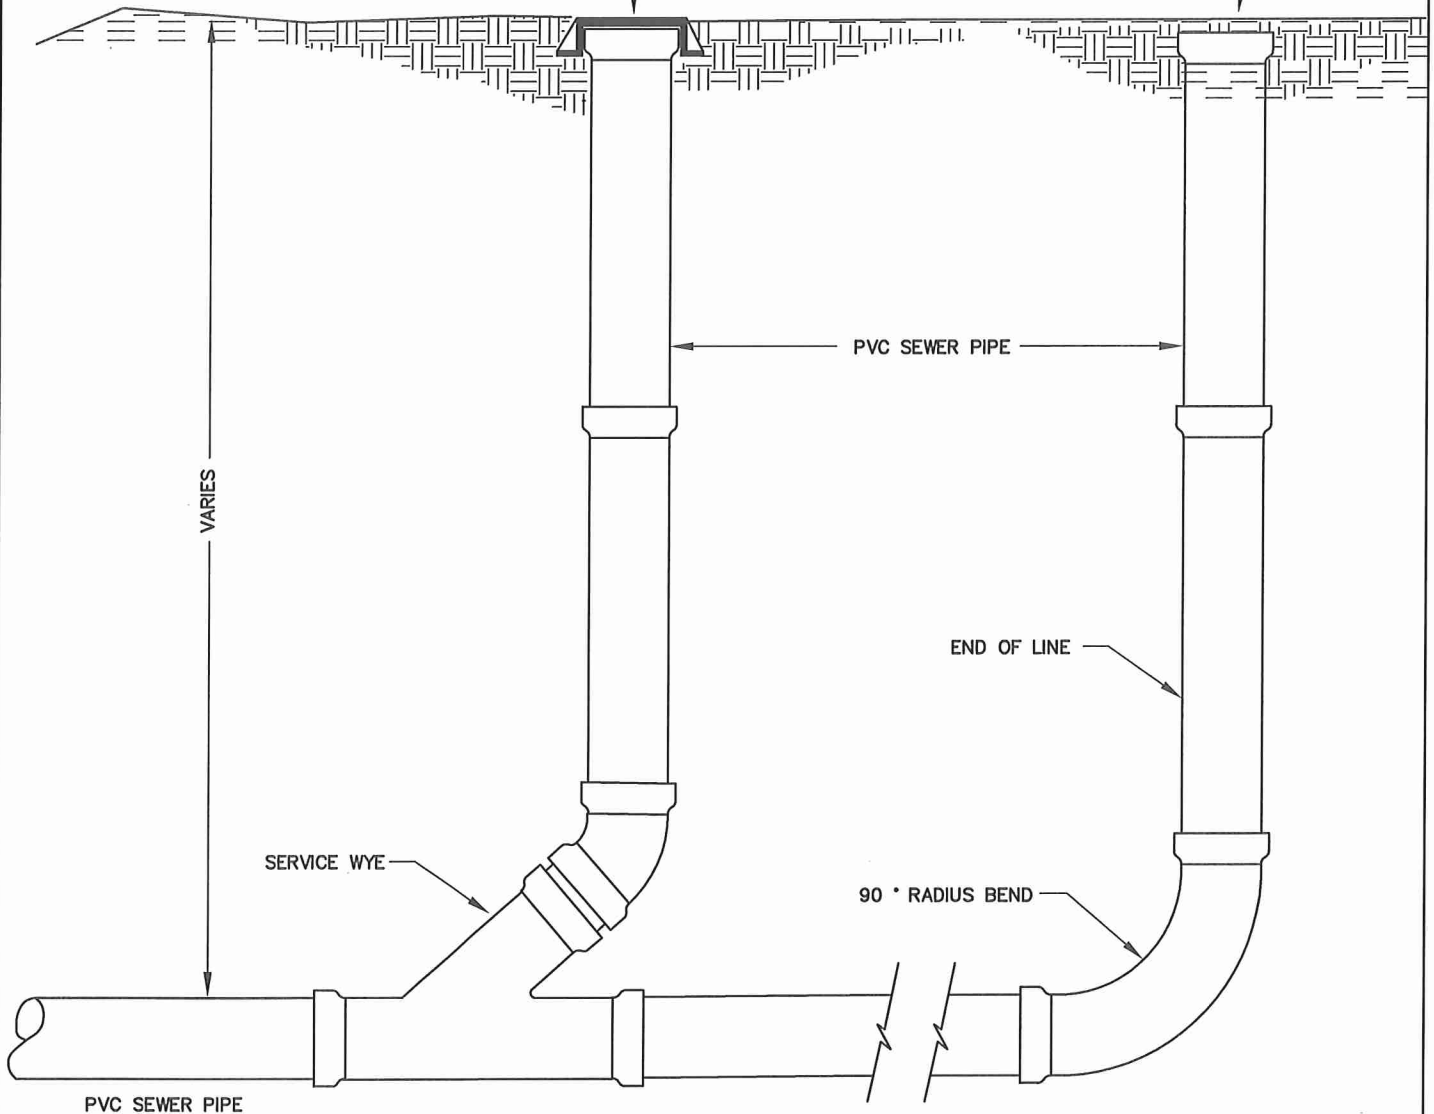

CITY OF EDINA
ENGINEERING
& PUBLIC
WORKS
DEPTS.

SEWER SERVICE CLEANOUT

[Signature]
APPROVED: CITY ENGINEER

REVISED:
01-16

STANDARD
PLATE
305